



Date: 9/20/07

● FOR ELEVATIONS ABOVE 4,000', USE THE VALUES IN PARENTHESIS

| F.H.W.A. REGION | STATE | PROJECT NO. | SHEET NO. | TOTAL SHEETS | AS BUILT |
|-----------------|-------|-------------|-----------|--------------|----------|
| 9 | ARIZ. | | | | |

GENERAL NOTES

1. This detail is for roadway layout only.
2. The ET-PLUS shall be installed in accordance with the manufacturer's specifications and current approved drawings including all details, hardware, hardware quantities, and other information.
- ② The current manufacturer's approved drawing is number SS-409, 09/20/07. Visit the Roadway Design web site to view and print the drawing.
3. See manufacturer's approved drawing for "leaveout" detail.
4. See specifications and Traffic Signing and Marking Standard Drawings.

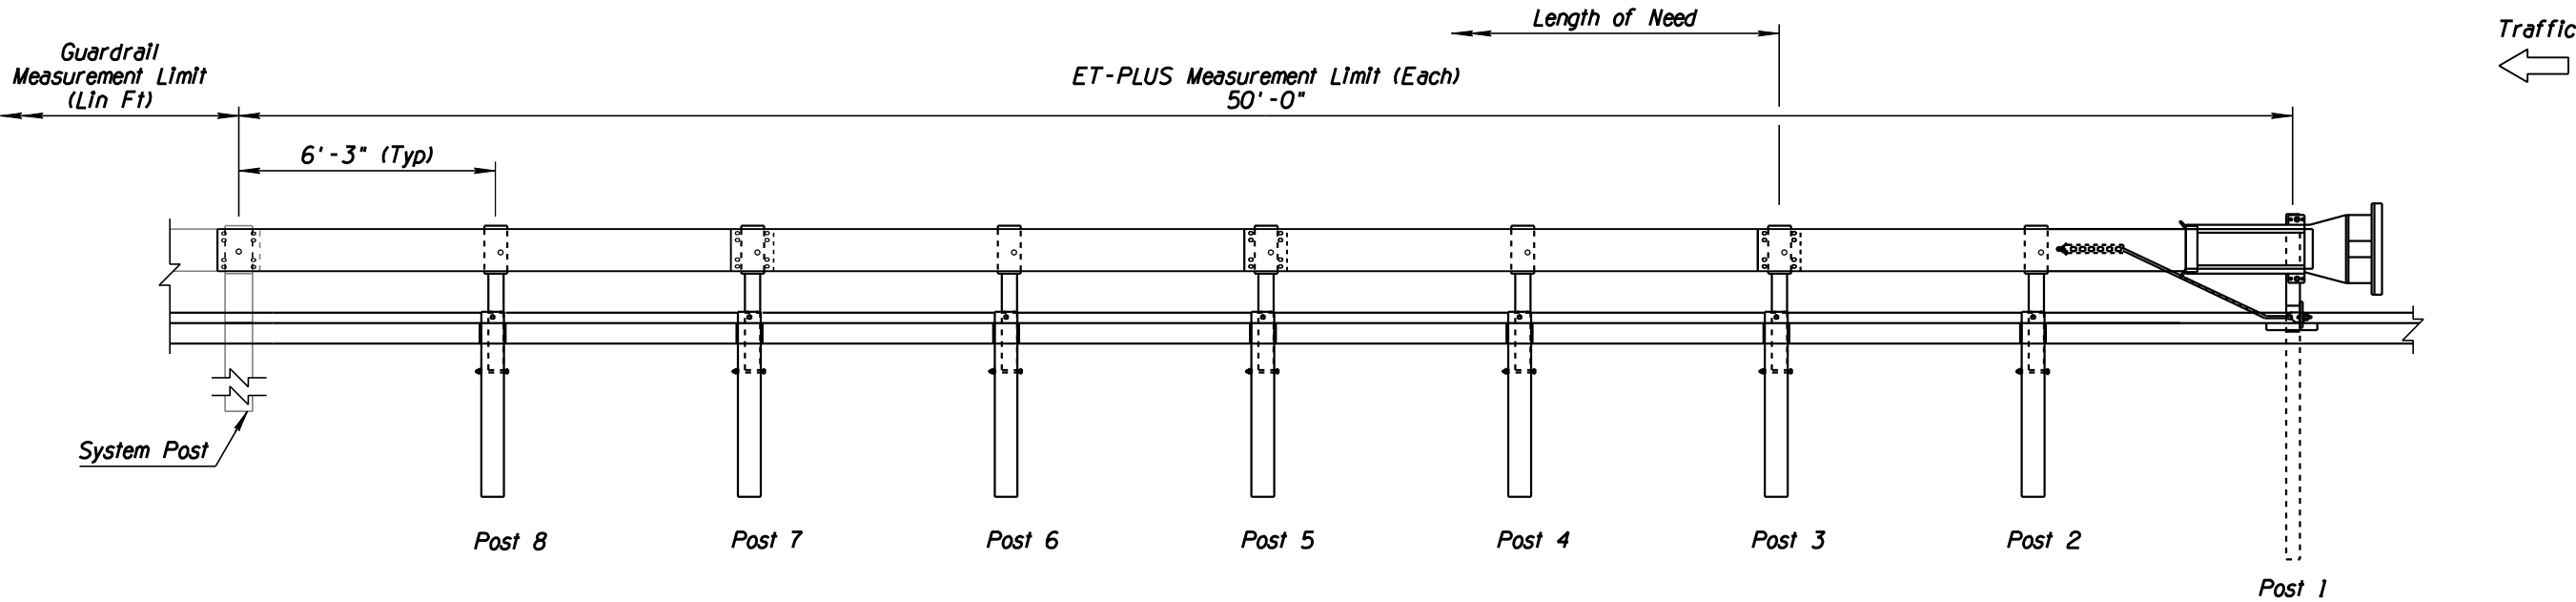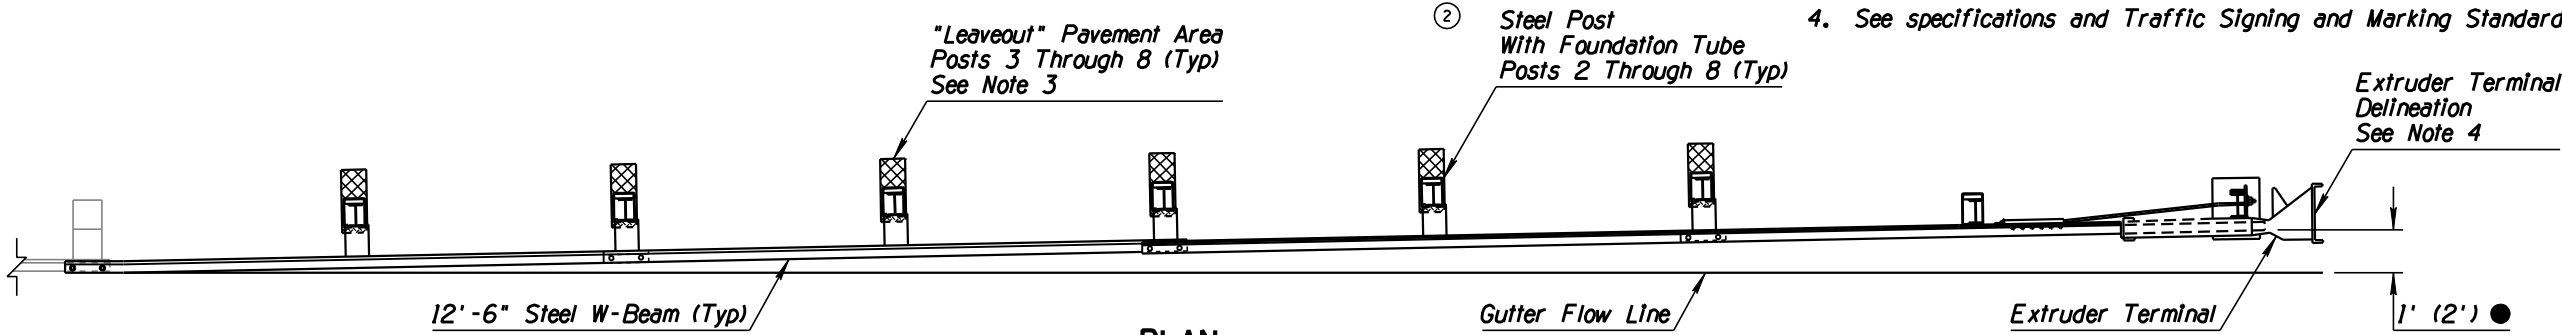

DETAIL

Sheet 1 of 2

LAYOUT FOR ET-PLUS
7 POSTS IN TUBE SLEEVES & ONE (1) HBA POST (PCCP, WITH CURB)

①

| | | | |
|--|----------|--|----|
| DESIGN APPROVED J.C. Cooper | | ARIZONA DEPARTMENT OF TRANSPORTATION INTERMODAL TRANSPORTATION DIVISION ROADWAY GROUP PLANS DETAIL | |
| APPROVED FOR DISTRIBUTION Mary Vigarina | | | |
| ROUTE | LOCATION | SHEET | OF |
| TRACS NO. | | ___ OF ___ | |

| NO | DESCRIPTION OF REVISIONS | MADE BY | DATE |
|----|---|---------|---------|
| 1 | REISSUED DRAWING WITH MODIFIED APPROACH TAPER | RLF | 5/22/07 |
| 2 | POSTS REVISED TO STEEL MODIFIED GRAPHICS | RLF | 9/20/07 |
| 3 | | | |
| 4 | | | |

Note to Designer:
The information presented in this Roadway Plans Detail is for general use. Designers should satisfy themselves that their project site conditions are appropriate for use of this drawing. Contents within the inner border shall not be altered, except for the addition of the Detail designation.